


Use 4 lifting lugs during lifting

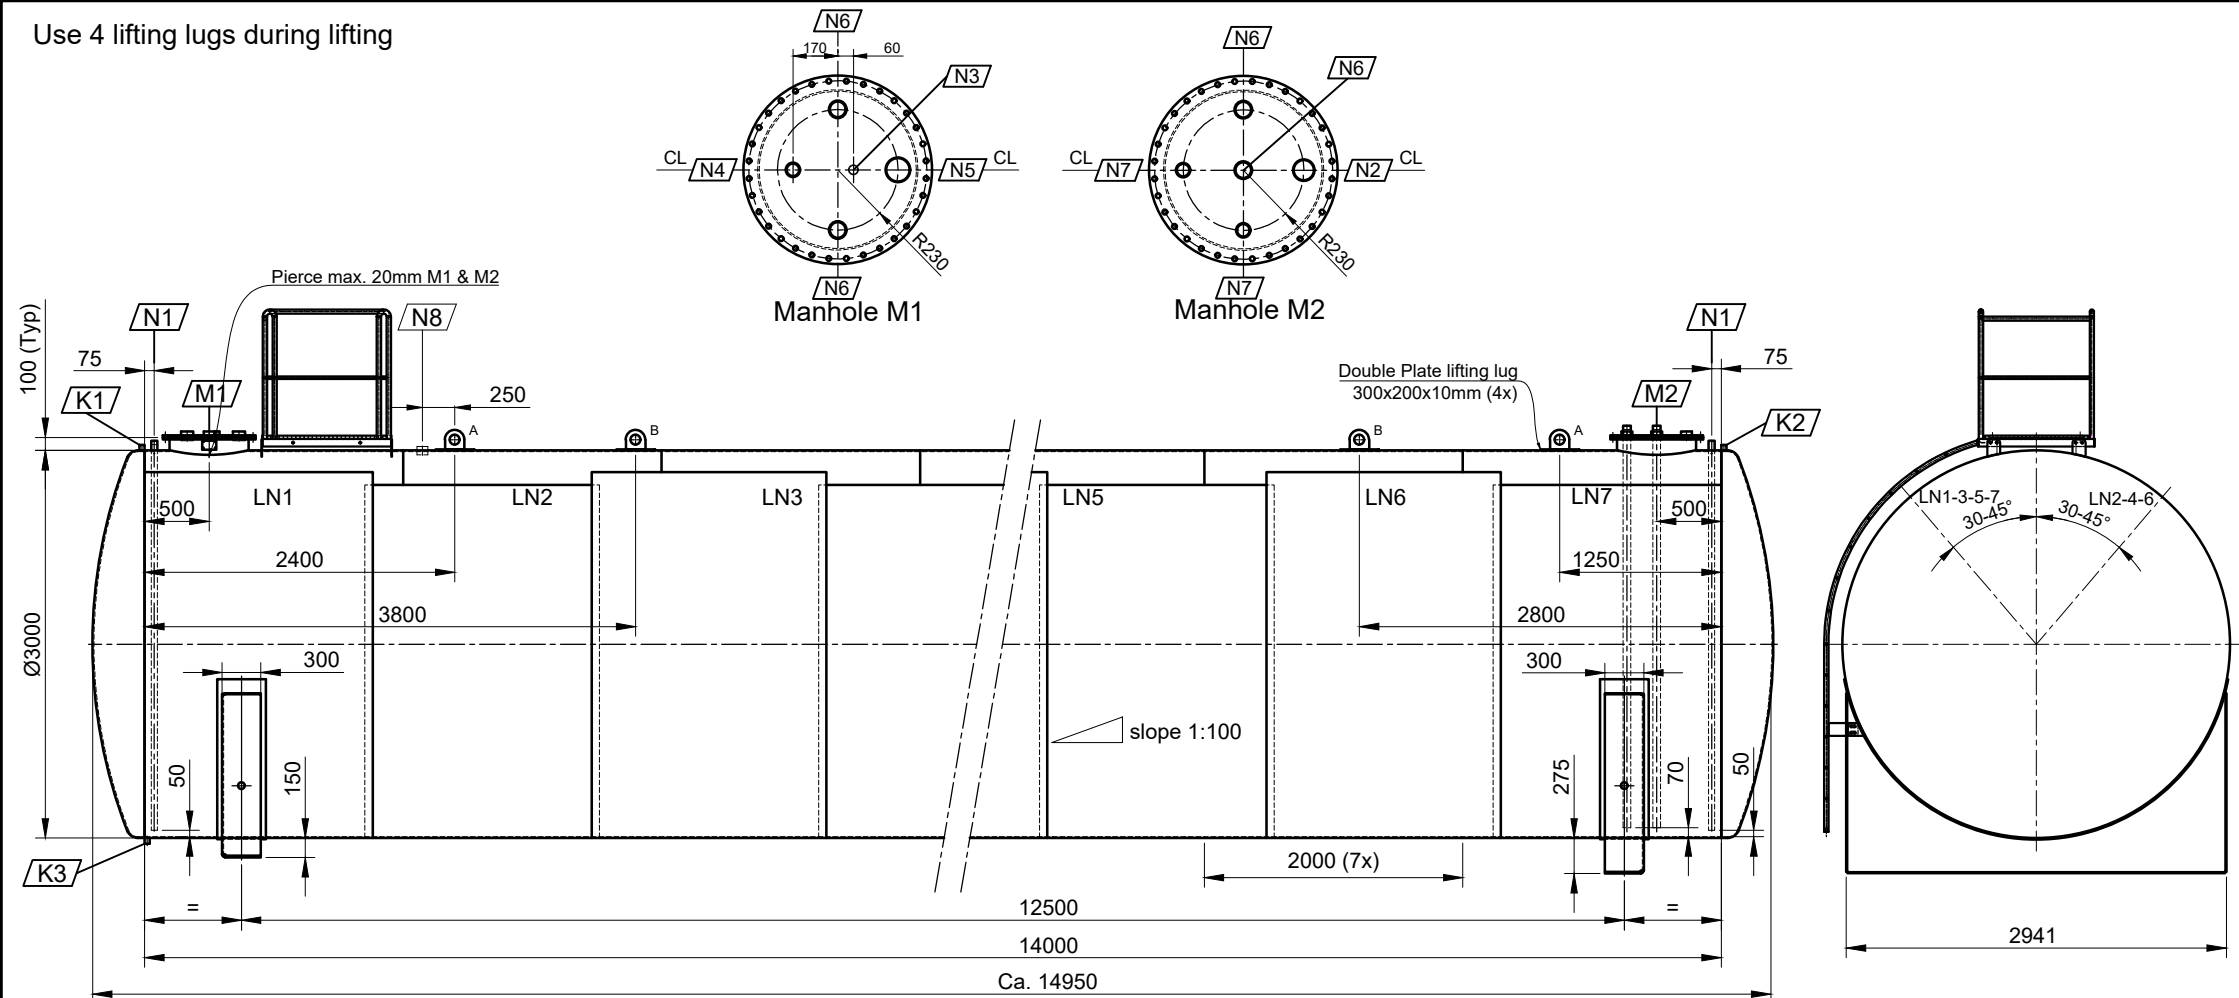

Nozzles				Surface treatment		Design code: BRL-K 21051/1B-1 / EN 12285-2		No bolt holes in the natural centerline of the tank (unless otherwise stated)																	
NOZ	Dim.	Type	Connection for:	- Outwards:		Inspection: TIB + Kiwa Certificate		Socket height 30 mm, pipe nipple height 75 mm																	
N1	1.5"	BSP thread	Gaugeline with hole Ø3mm	C4 acc. BRL-K 790/03 TG6:		Nominal capacity: 100 m³		Medium: Diesel																	
N2	2"	Socket	Ventilation	Acraton HS-U 1 layer 100 µm		Design pressure: ATM bar(g)		Item nr.:																	
N3	1"	Socket	Test socket overfill protection	Acraton HS-U 1 layer 110 µm		Air pressure test tank: 0.3 bar(g)		Project client: O-I Leerdam																	
N4	1.5"	Socket		Polyfinish HS 65-55 1 layer 50 µm RAL XXXX		Air pressure test double shell: 0.4 bar(g)		Client: G. Reehorst																	
N5	3"	Socket		- Inwards:		Thickness inner tank: Shell: 9mm / Bottoms 9mm		Titel: Tank Double-walled above ground 100.000 Liter - Ø 3000mm																	
N6	2"	Socket	Reserve	600µm Permacor 2807 HS/A 100%		Thickness double shell: Shell: 4mm / Bottoms 5mm																			
N7	1.5"	Socket				Material: S 235 JRG2 (EN 10025)																			
N8	1.5"	Socket				Empty weight: Ca. 18.350 kg																			
				Remarks:		Drawn by: TIB		Revision <table><tr><td>24-10-22</td><td>26-10-22</td><td></td><td></td><td></td><td></td></tr><tr><td>1</td><td>2</td><td></td><td></td><td></td><td></td></tr></table> Scale: 1:50 (1:20) Tanknr: 49349 Drawing nr. Dbg100-3000 D0						24-10-22	26-10-22					1	2				
24-10-22	26-10-22																								
1	2																								
				Manhole blind flens with 8 galvanized bolts and nuts tighten M16 x 60mm (nitrile rubber gasket)		Date: 12-10-2022																			
				Double shell fill with leak detection fluid																					
				Supplied separately:		REEHORST chemie- & brandstofinstallaties																			
M1	600	Manhole 16mm	MangnW600KA00	2x Set galvanized manhole bolts and nuts M16x60																					
M2	600	Manhole 16mm	MangnW600KA00	2x Leak detection pot (large) + T-piece																					
				1x Can 10Liter Leak Detection Fluid																					
				1x Galvanized Ladder for Ø3000mm																					
K1	1"	Socket	For double shell	1x Galvanized Handrail for landing																					
K2	1"	Socket	For double shell																						
K3	1"	Socket	For double shell																						